




FRONT ELEVATION

SCALE: 0.175" = 1'-0"

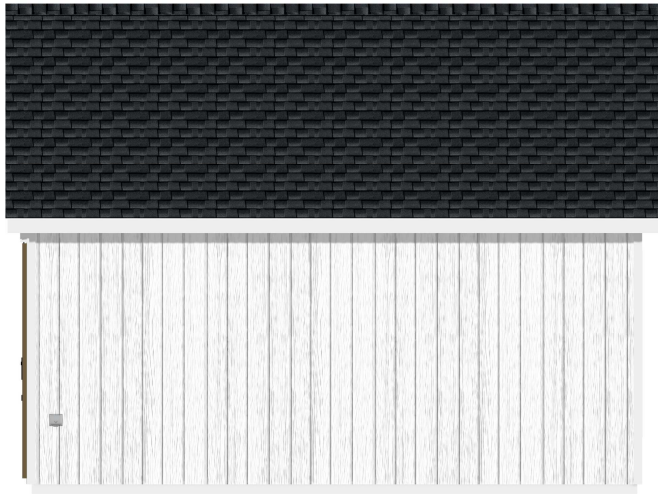

LEFT ELEVATION

SCALE: 0.175" = 1'-0"



REAR ELEVATION

SCALE: 0.175" = 1'-0"



RIGHT ELEVATION

SCALE: 0.175" = 1'-0"

Drawn by:
John H.



Date: 7/20/2026

14x18 New England Barn (LSL-Audrey Lam)


SOFTPLAN
ARCHITECTURAL DESIGN SOFTWARE

X

date:

PAGE:

1/3

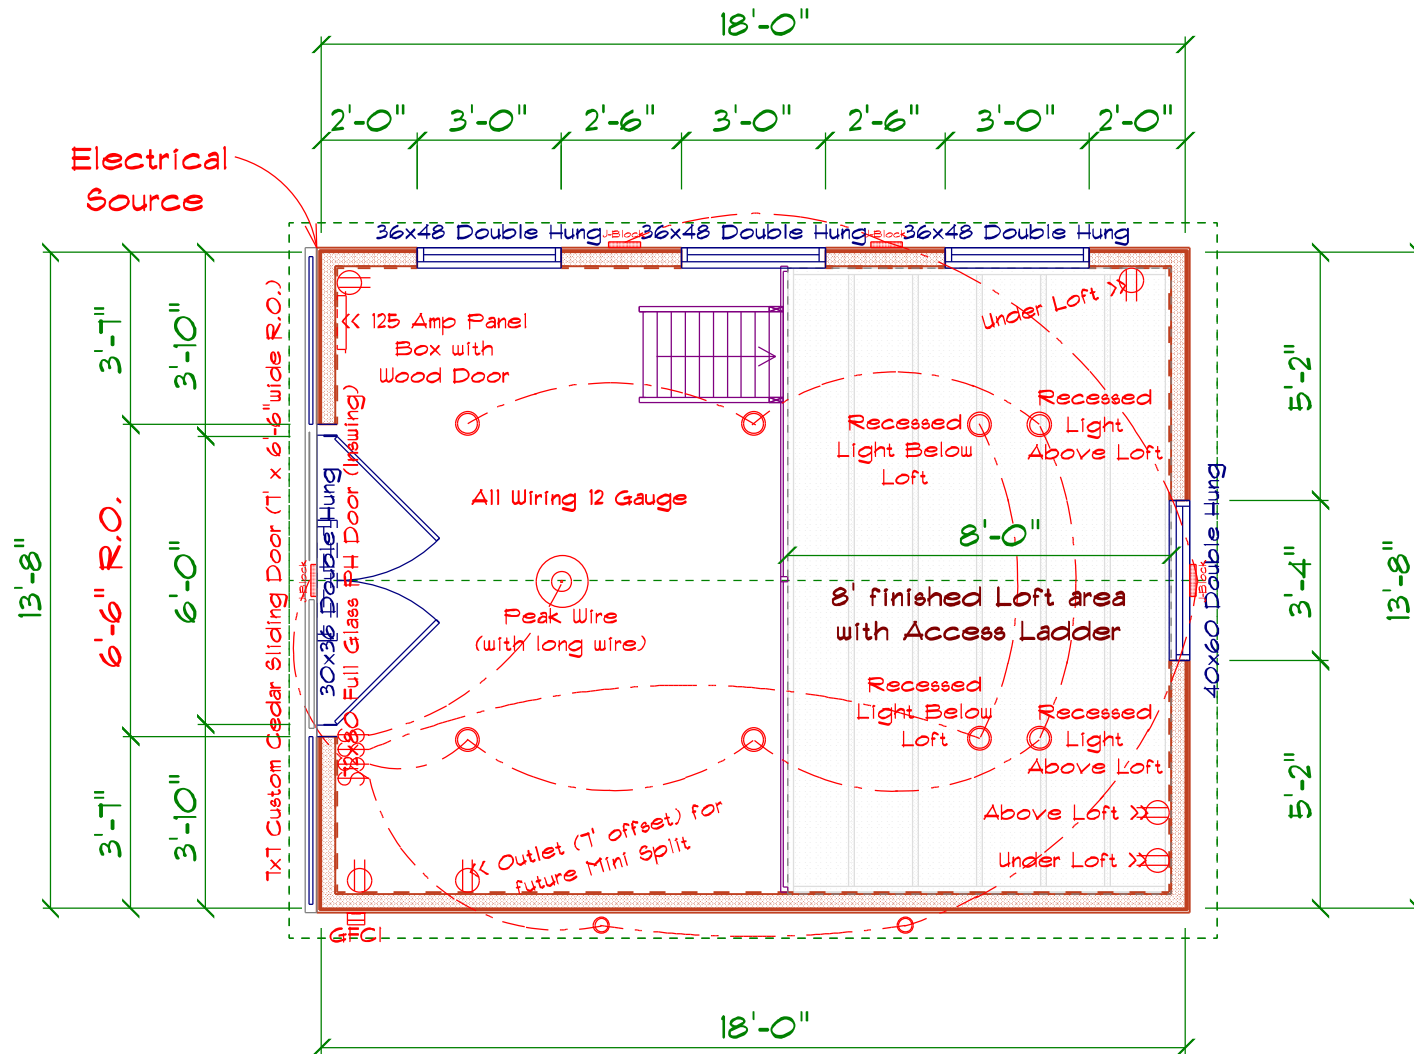

MAIN FLOOR

SCALE: 1/4" = 1'-0"

Drawn by:
John H.



Date: 7/20/2026

14x18 New England Barn (LSL-Audrey Lam)


SOFTPLAN
ARCHITECTURAL DESIGN SOFTWARE

X

date:

PAGE:

2/3

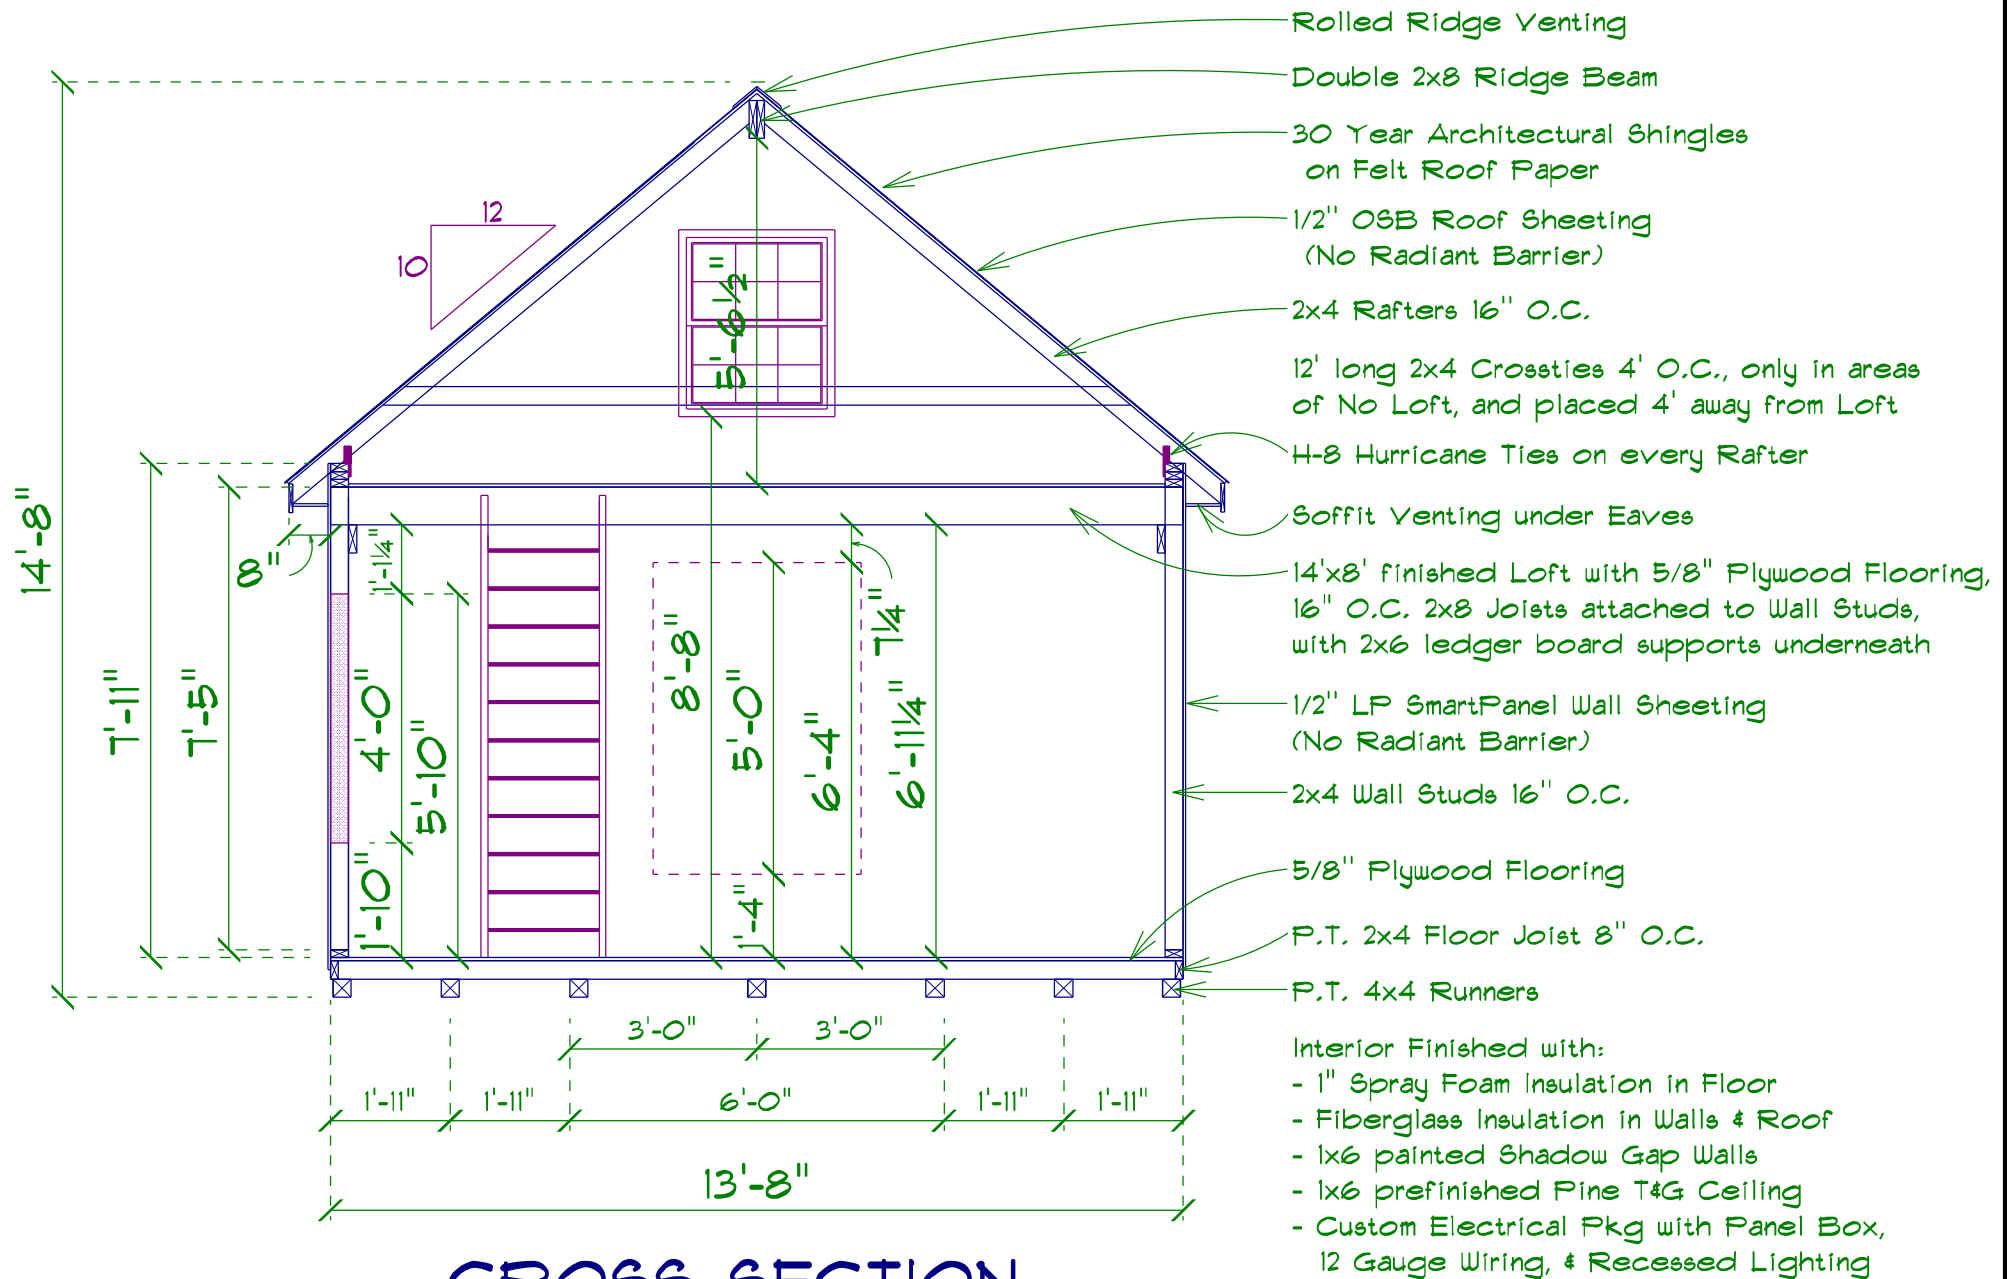

CROSS SECTION

SCALE: 0.325" = 1'-0"

Drawn by:
John H.



Date: 7/20/2026

14x18 New England Barn (LSL-Audrey Lam)

SOFTPLAN
ARCHITECTURAL DESIGN SOFTWARE

x

date:

PAGE:

3 / 3